



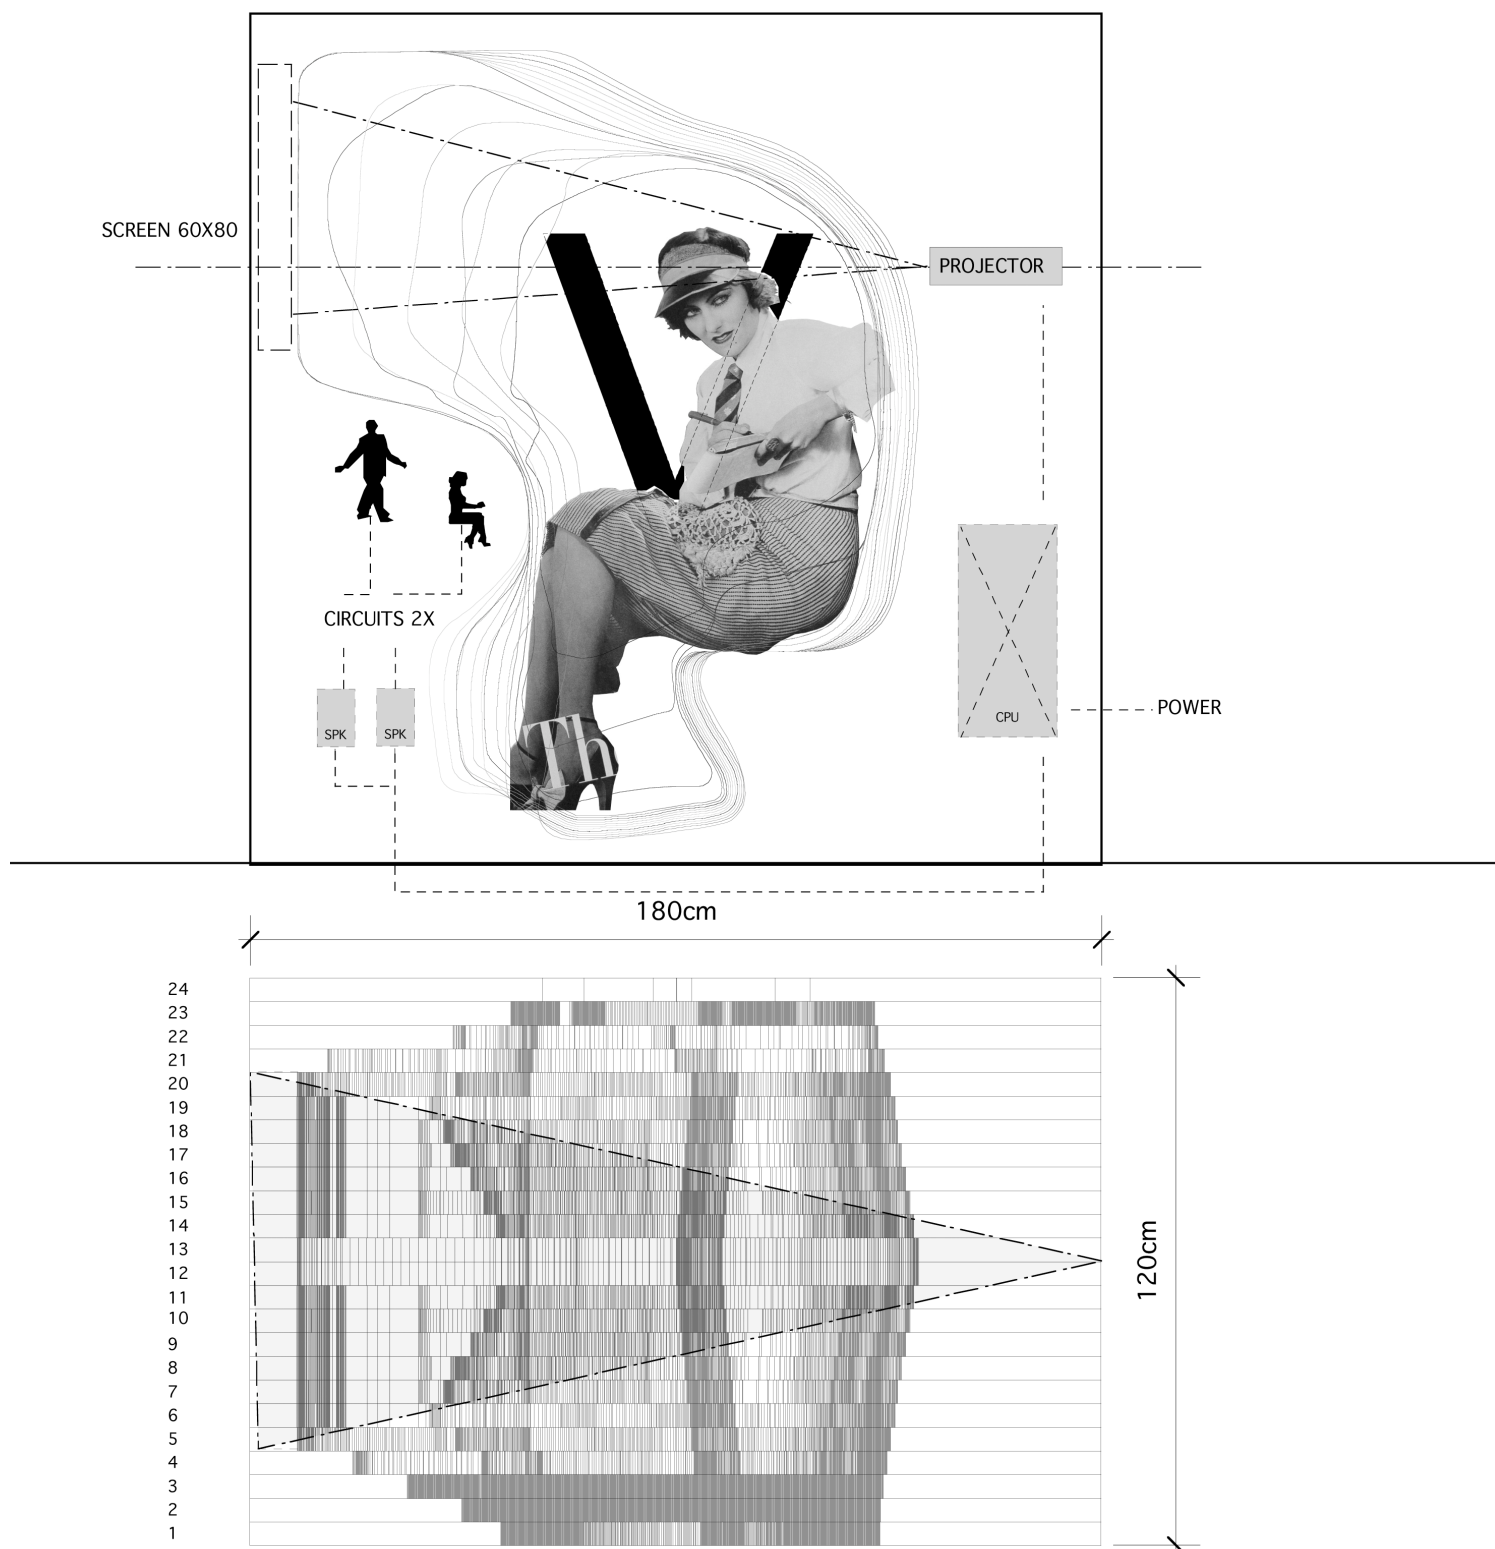


OFFICE VOODOO

AN INTERACTIVE
FILM
INSTALLATION
BY MICHAEL LEW
MEDIA LAB EUROPE

ARCHITECTS:


ANTOINETTE SCHÄER
CHRISTIAN SCHEIDEGGER
JULIEN FORNET

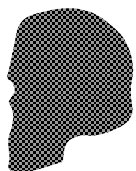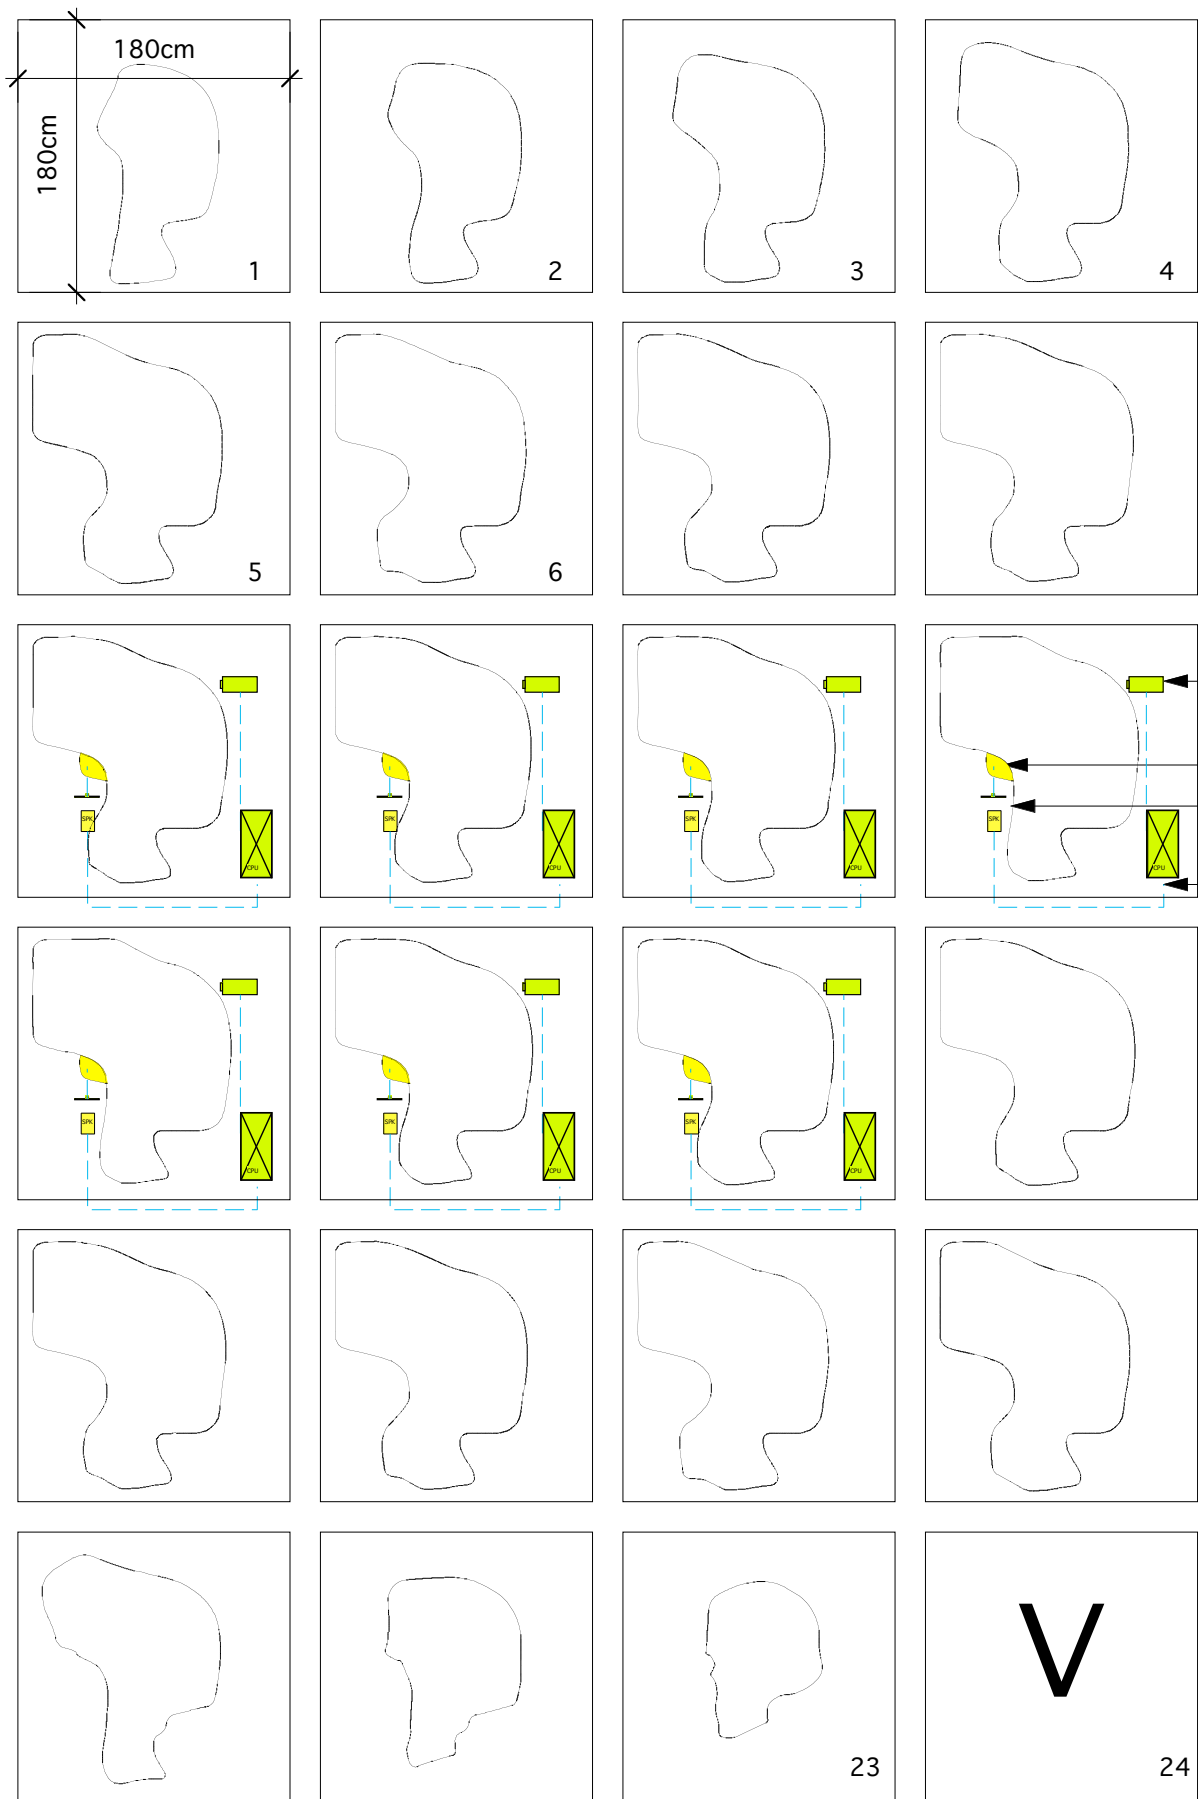


**OFFICE
VOODOO**

AN INTERACTIVE
FILM
INSTALLATION
BY MICHAEL LEW
MEDIA LAB EUROPE

ARCHITECTS:
ANTOINETTE SCHAEER
CHRISTIAN SCHEIDEGGER
JULIEN FORNET

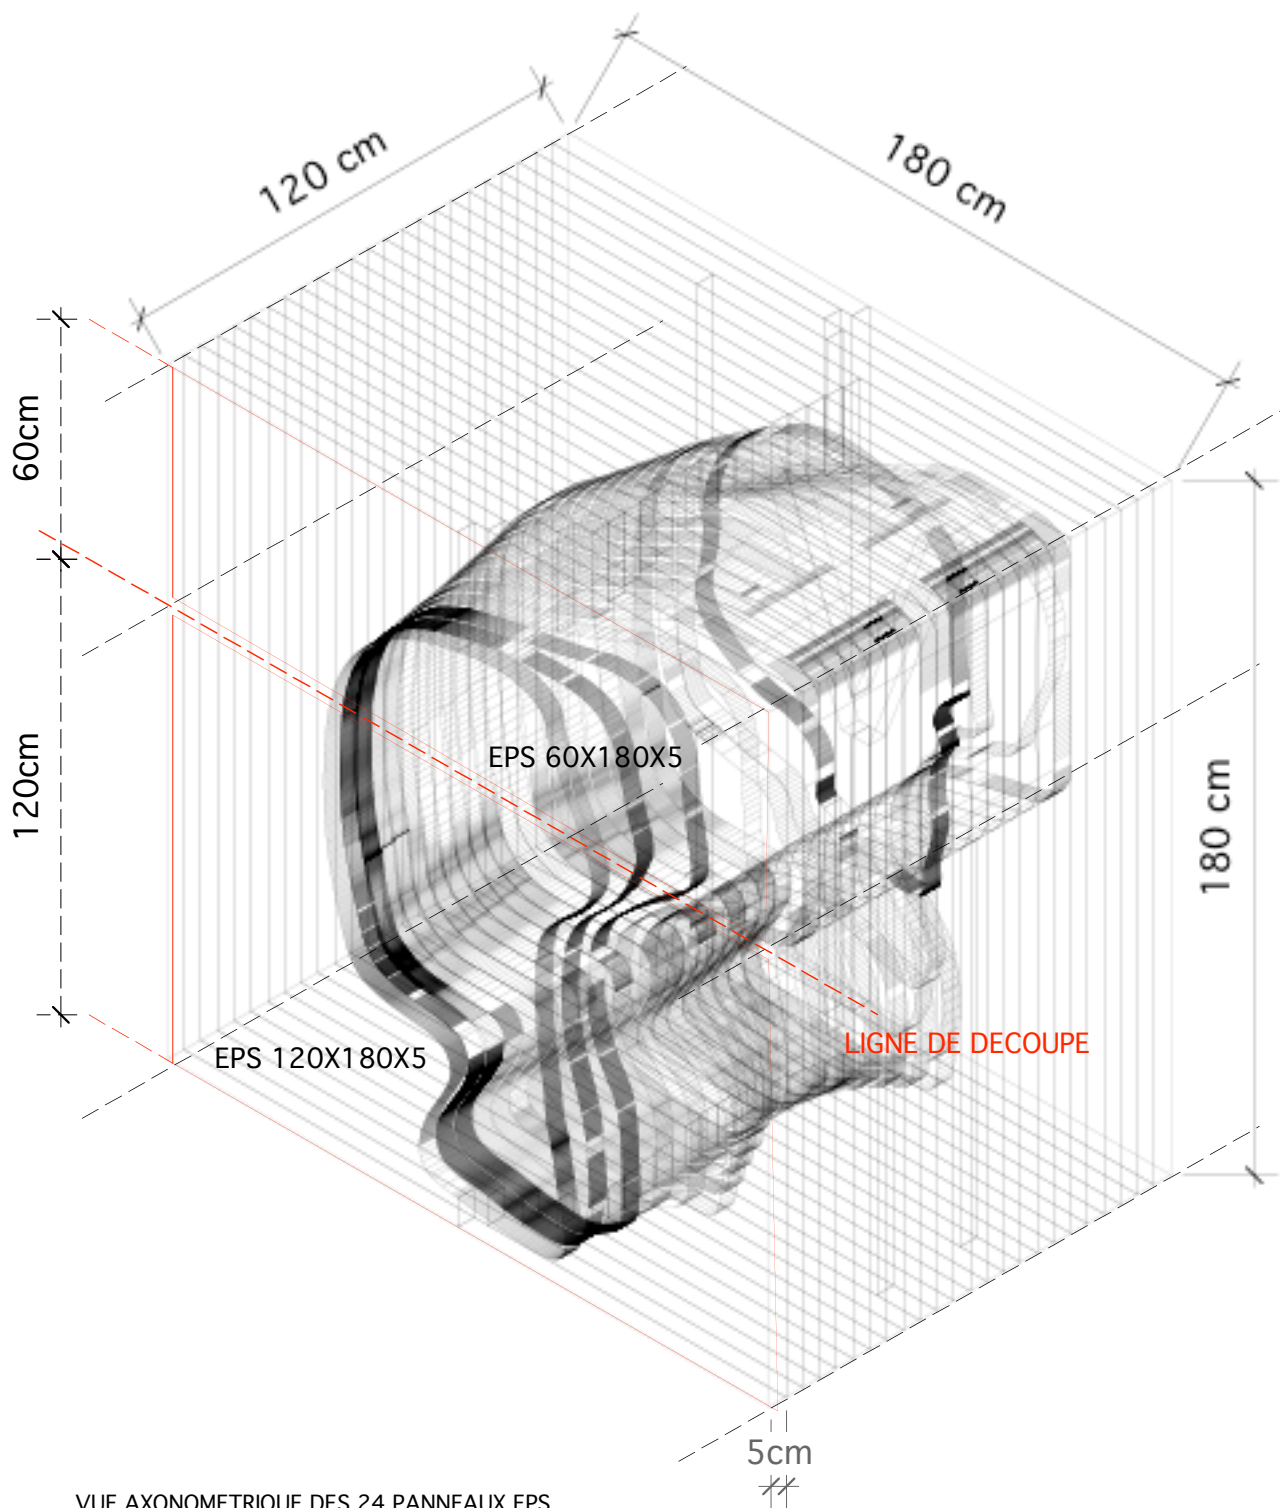


VUE AXONOMETRIQUE DES 24 PANNEAUX EPS
(L: 5CM, D: 20KG/M3), COLLES APRES DECOUPE

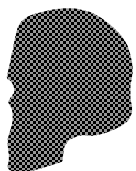

**OFFICE
VOODOO**

AN INTERACTIVE
FILM
INSTALLATION
BY MICHAEL LEW
MEDIA LAB EUROPE


ARCHITECTS:
ANTOINETTE SCHAER
CHRISTIAN SCHEIDEGGER
JULIEN FORNET

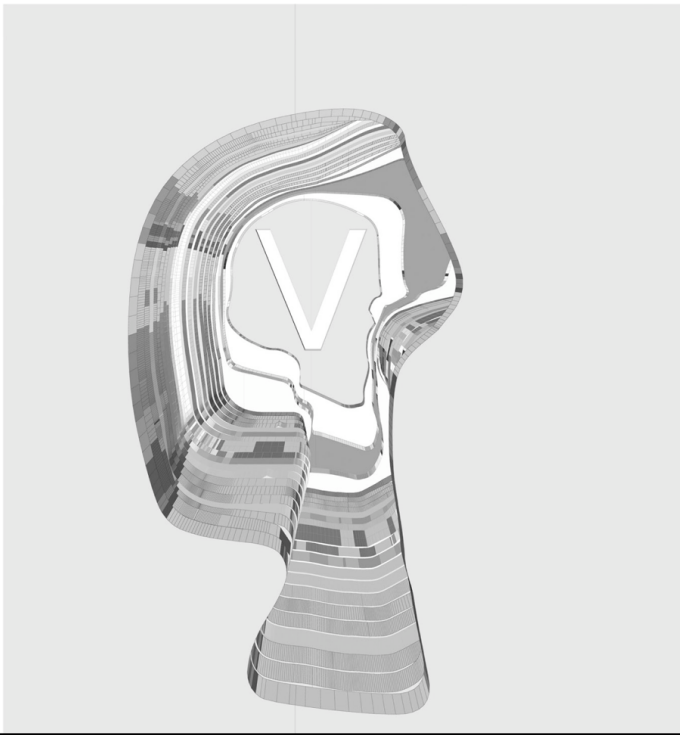

ELEVATION ENTREE PANNEAU EPS NO.1



ELEVATION PANNEAU EPS NO. 24

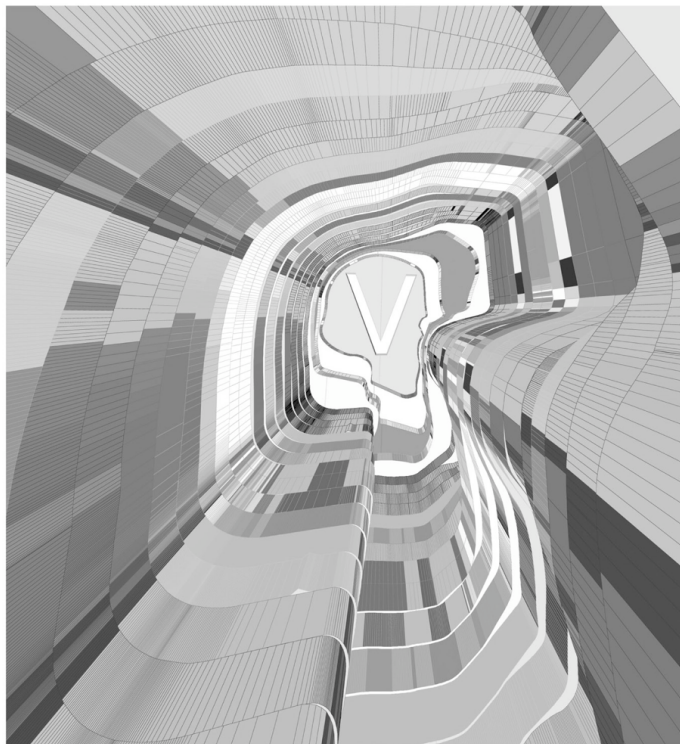

PERSPECTIVE INTERIEURE



**OFFICE
VOODOO**

AN INTERACTIVE
FILM
INSTALLATION
BY MICHAEL LEW
MEDIA LAB EUROPE

ARCHITECTS:
ANTOINETTE SCHAEER
CHRISTIAN SCHEIDEGGER
JULIEN FORNET